


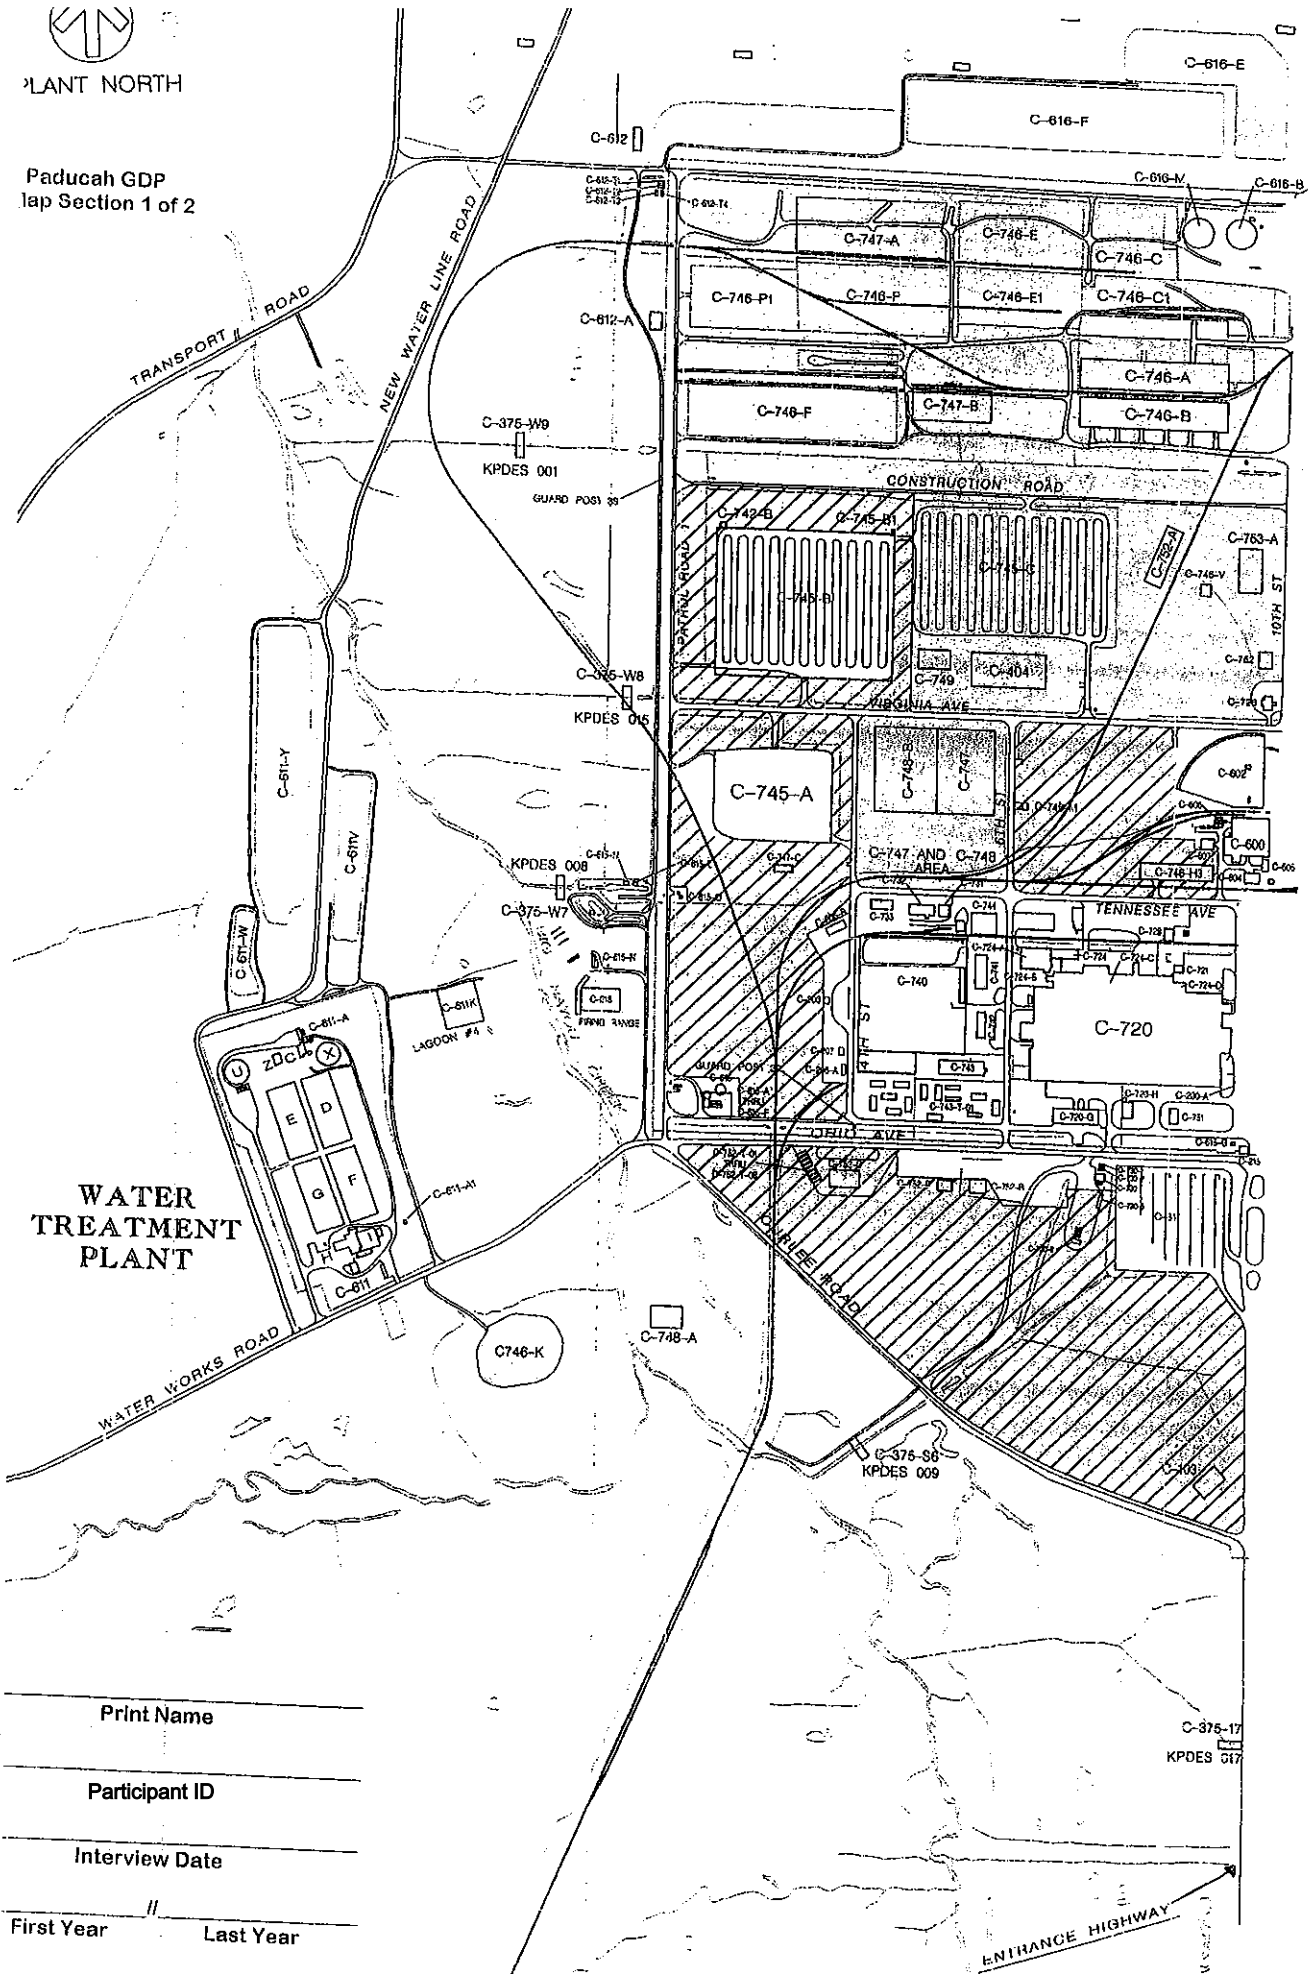

PLANT NORTH

Paducah GDP
lap Section 1 of 2



TRANSPORT ROAD

NEW WATER LINE ROAD

CONSTRUCTION ROAD

MARYLAND AVE

TENNESSEE AVE

JEFFERSON AVE

ENTRANCE HIGHWAY

WATER TREATMENT PLANT

WATER WORKS ROAD

Print Name


Participant ID

Interview Date

First Year

Last Year

C-375-17
KPDES 017

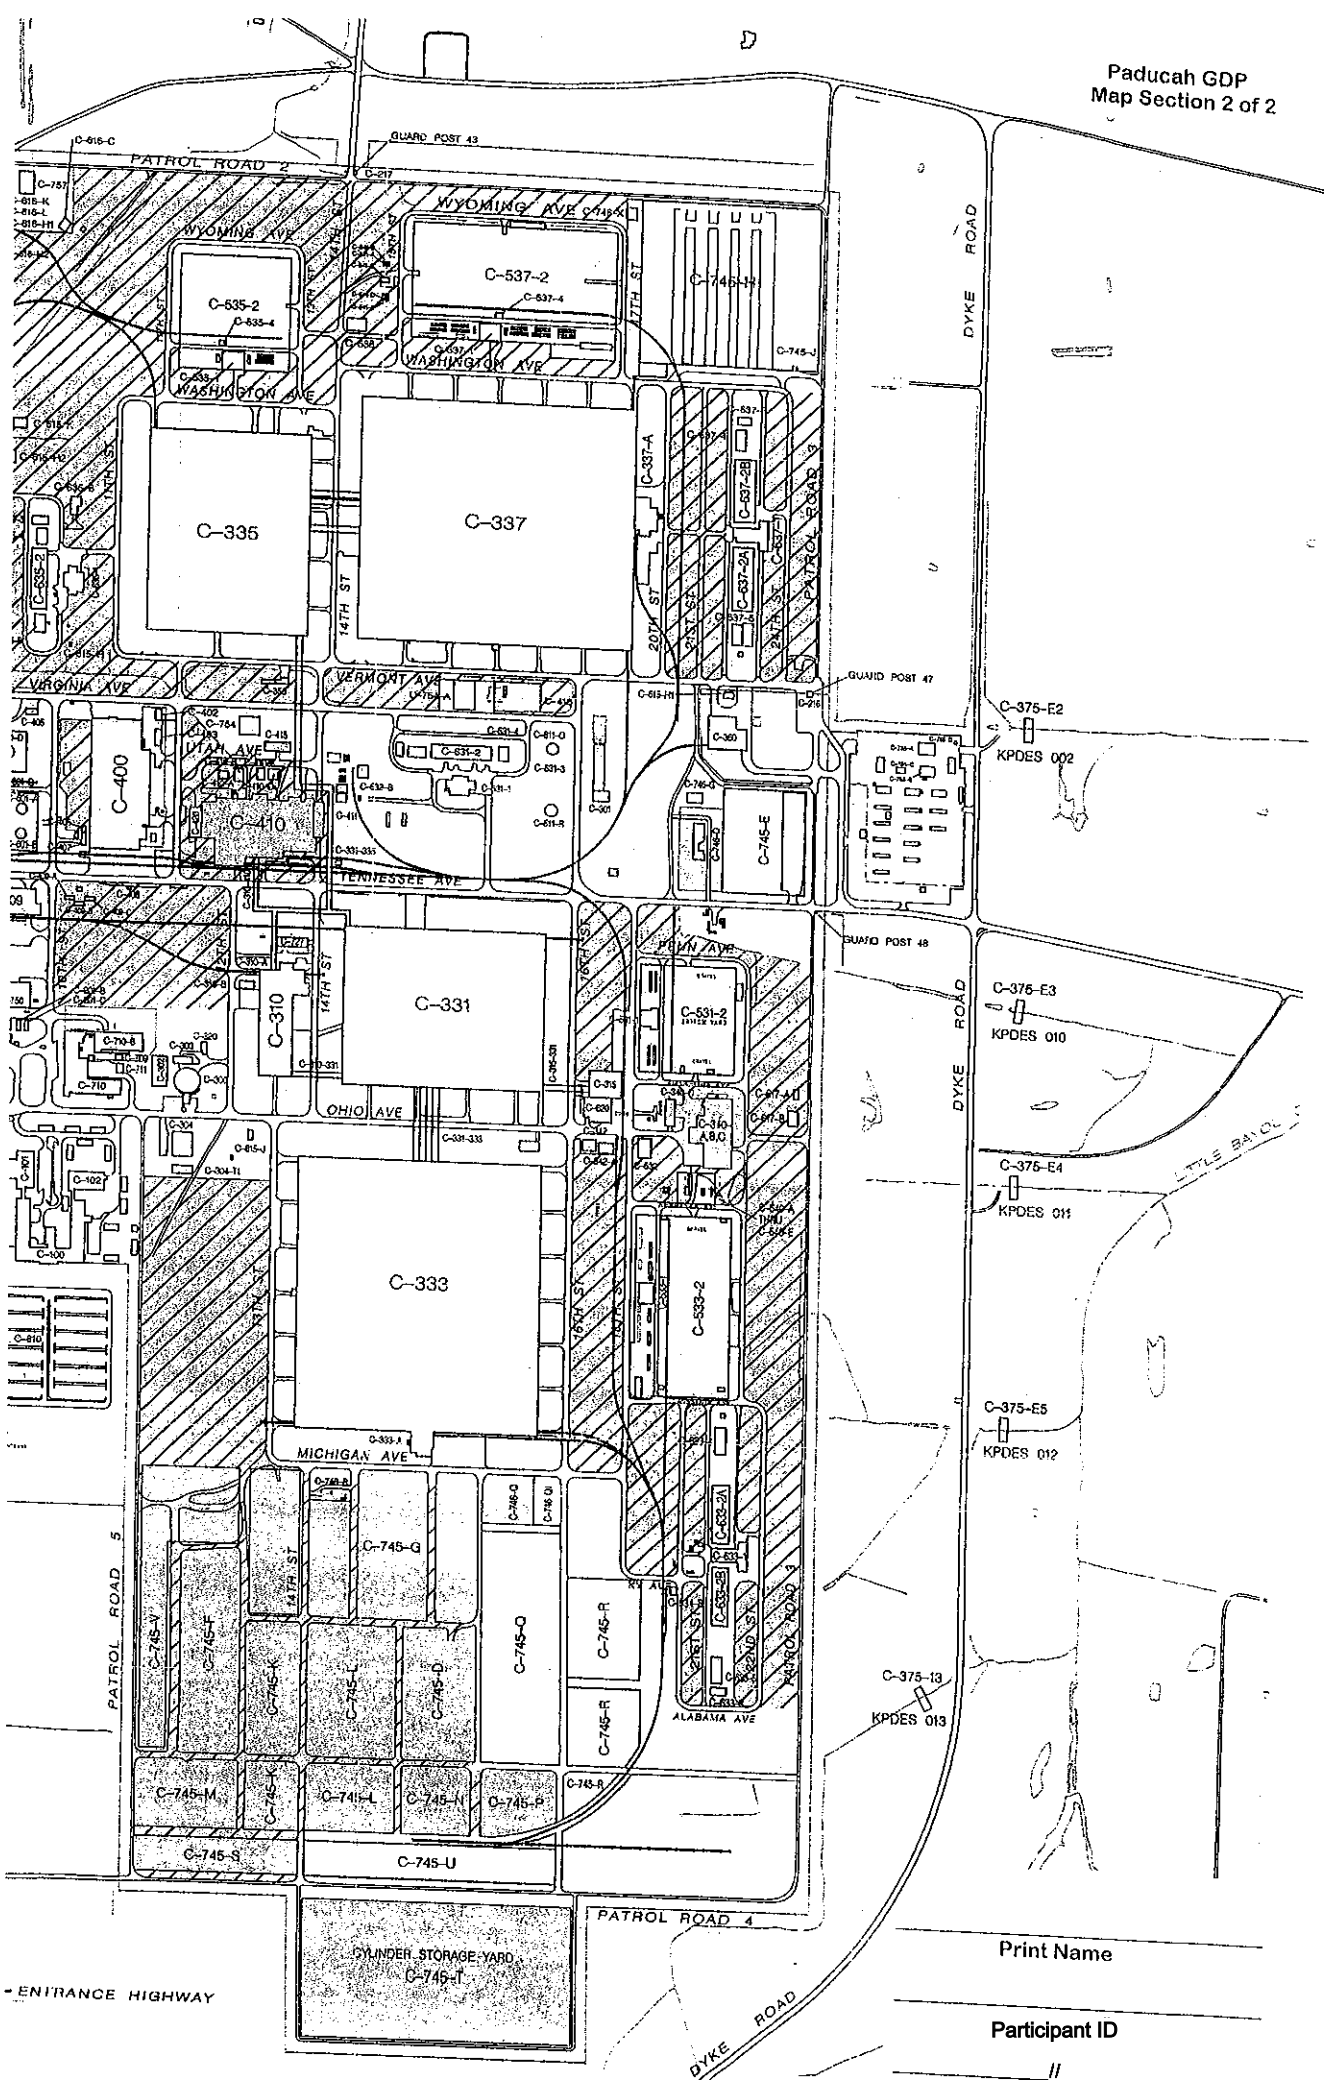

- ENTRANCE HIGHWAY

Print Name

Participant ID